


EXISTING VIEW OF FOOTPATH



ARTISTIC IMPRESSION OF PROPOSED FOOTPATH
** Path will be allowed to Re-wild upon completion

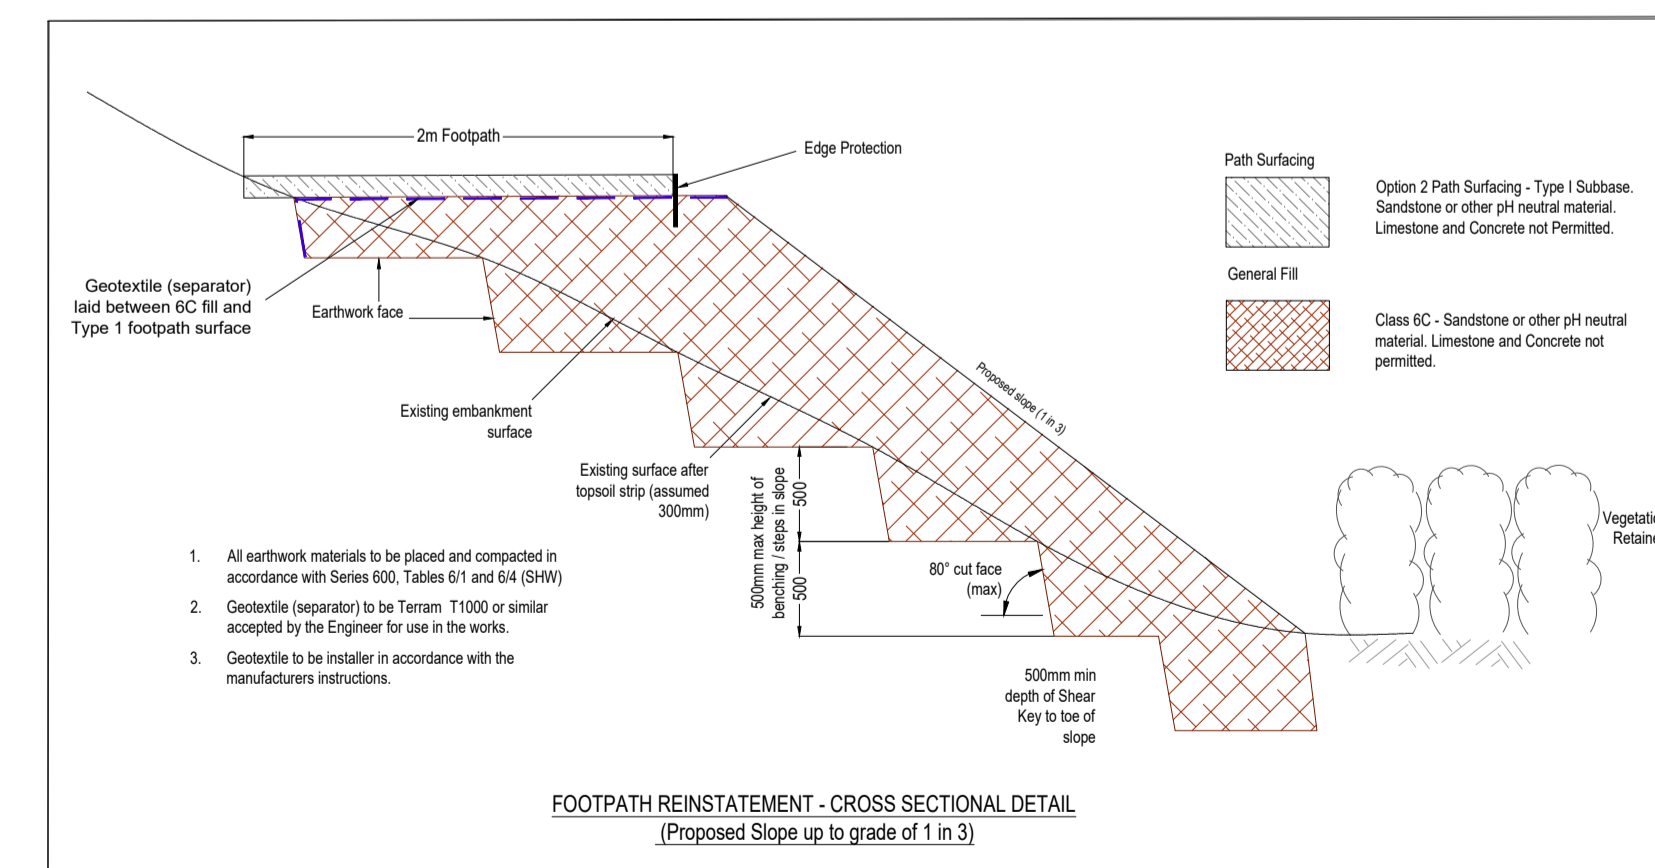

This drawing should not be scaled. Dimensions to be verified on site. Any discrepancies should be referred to the Engineer prior to work being put in hand.
 This drawing is the property of Waterman Infrastructure & Environment Limited, and the drawing is issued on the condition that it is not copied, reproduced, related or disclosed to any unauthorised person, either wholly or in part without the consent in writing of Waterman Infrastructure & Environment Limited
 Pickfords Wharf, Clerk Street, London SE1 9DG 1 020 7928 7888 f 03333 444 501

GENERAL NOTES

1. THIS DRAWING IS TO BE READ IN CONJUNCTION WITH ALL ENGINEER'S, ARCHITECT'S OR OTHER RELEVANT DRAWINGS AND SPECIFICATIONS.
2. ALL DIMENSIONS AND LEVELS ARE TO BE CHECKED ON SITE BY THE CONTRACTOR PRIOR TO PREPARING ANY WORKING DRAWINGS OR COMMENCING ON SITE.
3. THE CONTRACTOR MUST ENSURE AND WILL BE HELD RESPONSIBLE FOR THE OVERALL STABILITY OF THE BUILDING/STRUCTURE/EXCAVATION AT ALL STAGES OF THE WORK.
4. ALL WORK BY THE CONTRACTOR MUST BE CARRIED OUT IN SUCH A WAY THAT ALL REQUIREMENTS UNDER THE HEALTH AND SAFETY AT WORK ACT ARE SATISFIED.
5. ALL WORK IS TO BE CARRIED OUT IN COMPLIANCE WITH THE REQUIREMENTS OF THE RELEVANT STATUTORY AUTHORITIES AND REGULATIONS.

PO2	27/11/23	Section amended following comments	KO	SW
PO1	20/11/23	FIRST ISSUE FOR COMMENTS	KO	SW
Rev	Date	Description	By	Chk

Amendments

Project
KC III England Coast Path

Title
GENERAL ARRANGEMENT WITH ARTISTIC IMPRESSION

Client
CHESHIRE WEST & CHESTER

Office Address
Telephone & Fax numbers
mail@watermangroup.com www.watermangroup.com

Suitability

Designed By	KB	Director	SW	Waterman Ref	cWIE18661g		
Drawn By	KO	Date	20/11/2023	Scales @ A1	1:2500		
Project	Originator	Volume	Level	Type	Role	Number	Revision
18661-135-WAT-HGN-ZZ-DR-D-95102							PO2